


COLOR KEY:


- BAND ROOMS
- ART ROOMS
- SPECIAL ROOMS
- CREATIVE LOFTS
- TALK BACK STUDIOS
- OFFICES
- CORRIDOR GALLERIES
- RESTROOMS
- STAIRS / ELEVATORS
- STORAGE / MECHANICAL / JANITORIAL

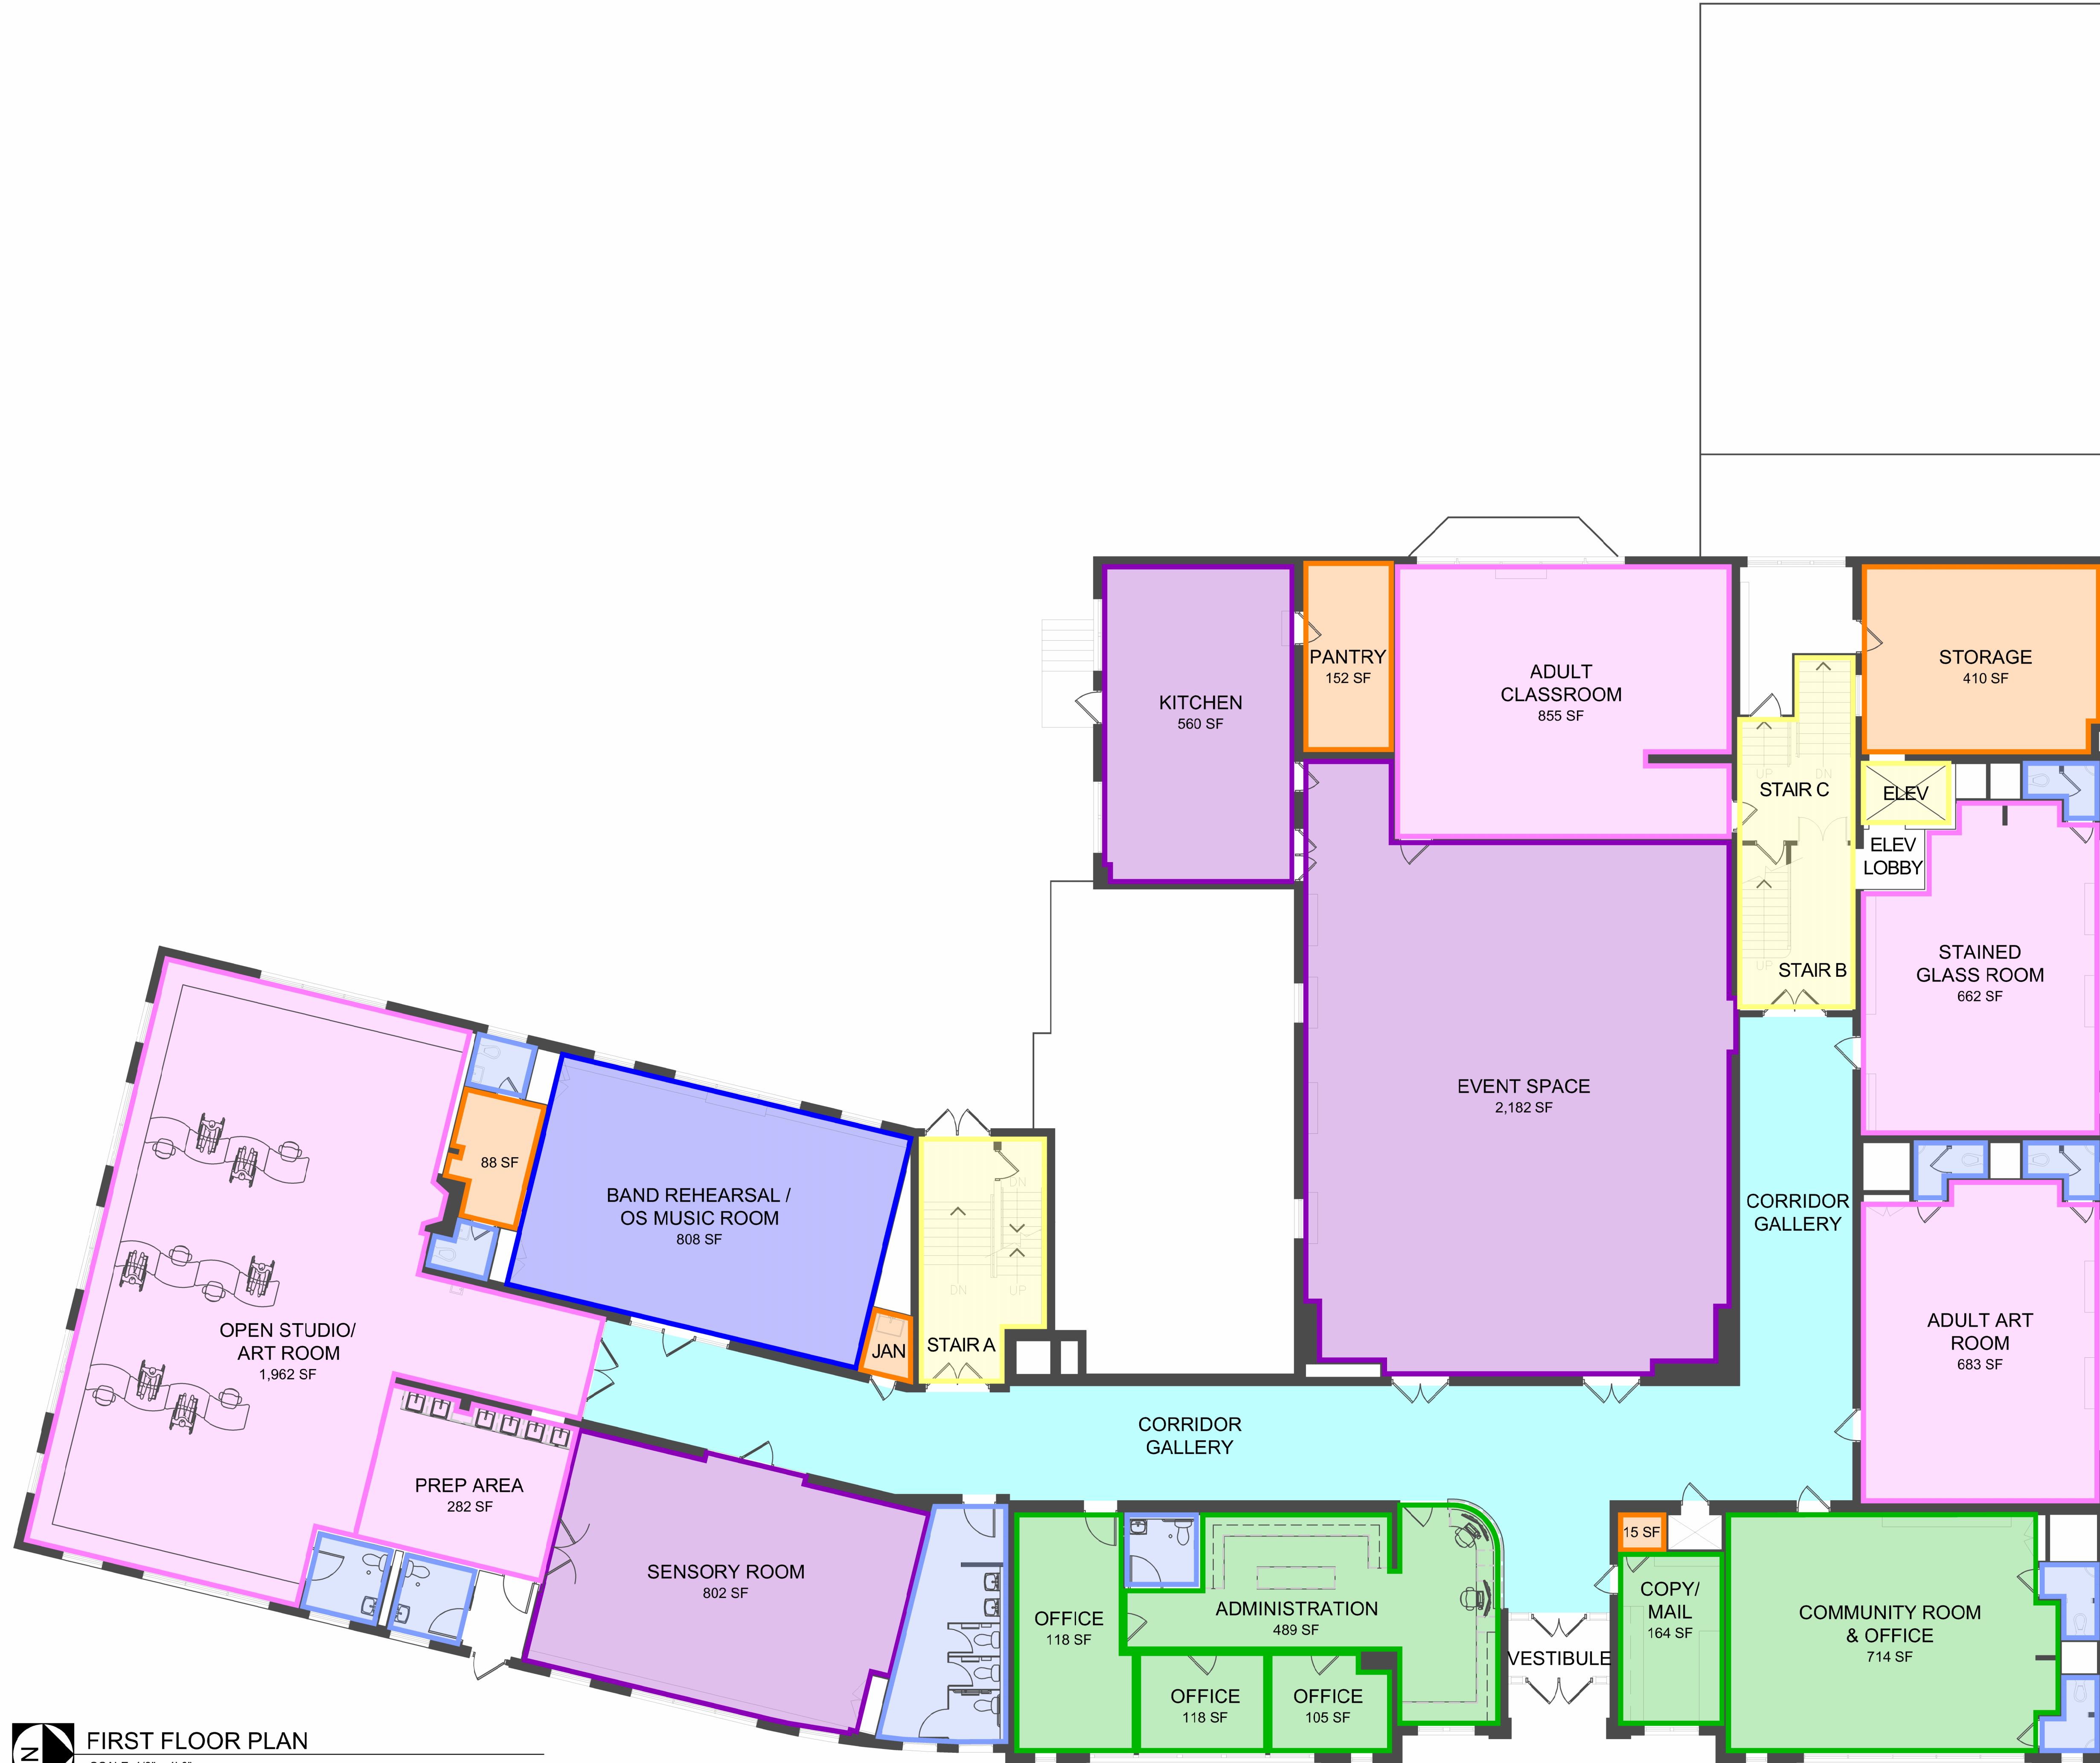

COLOR KEY:

- BAND ROOMS
- ART ROOMS
- SPECIAL ROOMS
- CREATIVE LOFTS
- TALK BACK STUDIOS
- OFFICES
- CORRIDOR GALLERIES
- RESTROOMS
- STAIRS / ELEVATORS
- STORAGE / MECHANICAL / JANITORIAL

FIRST FLOOR PLAN
SCALE: 1/8" = 1'-0"

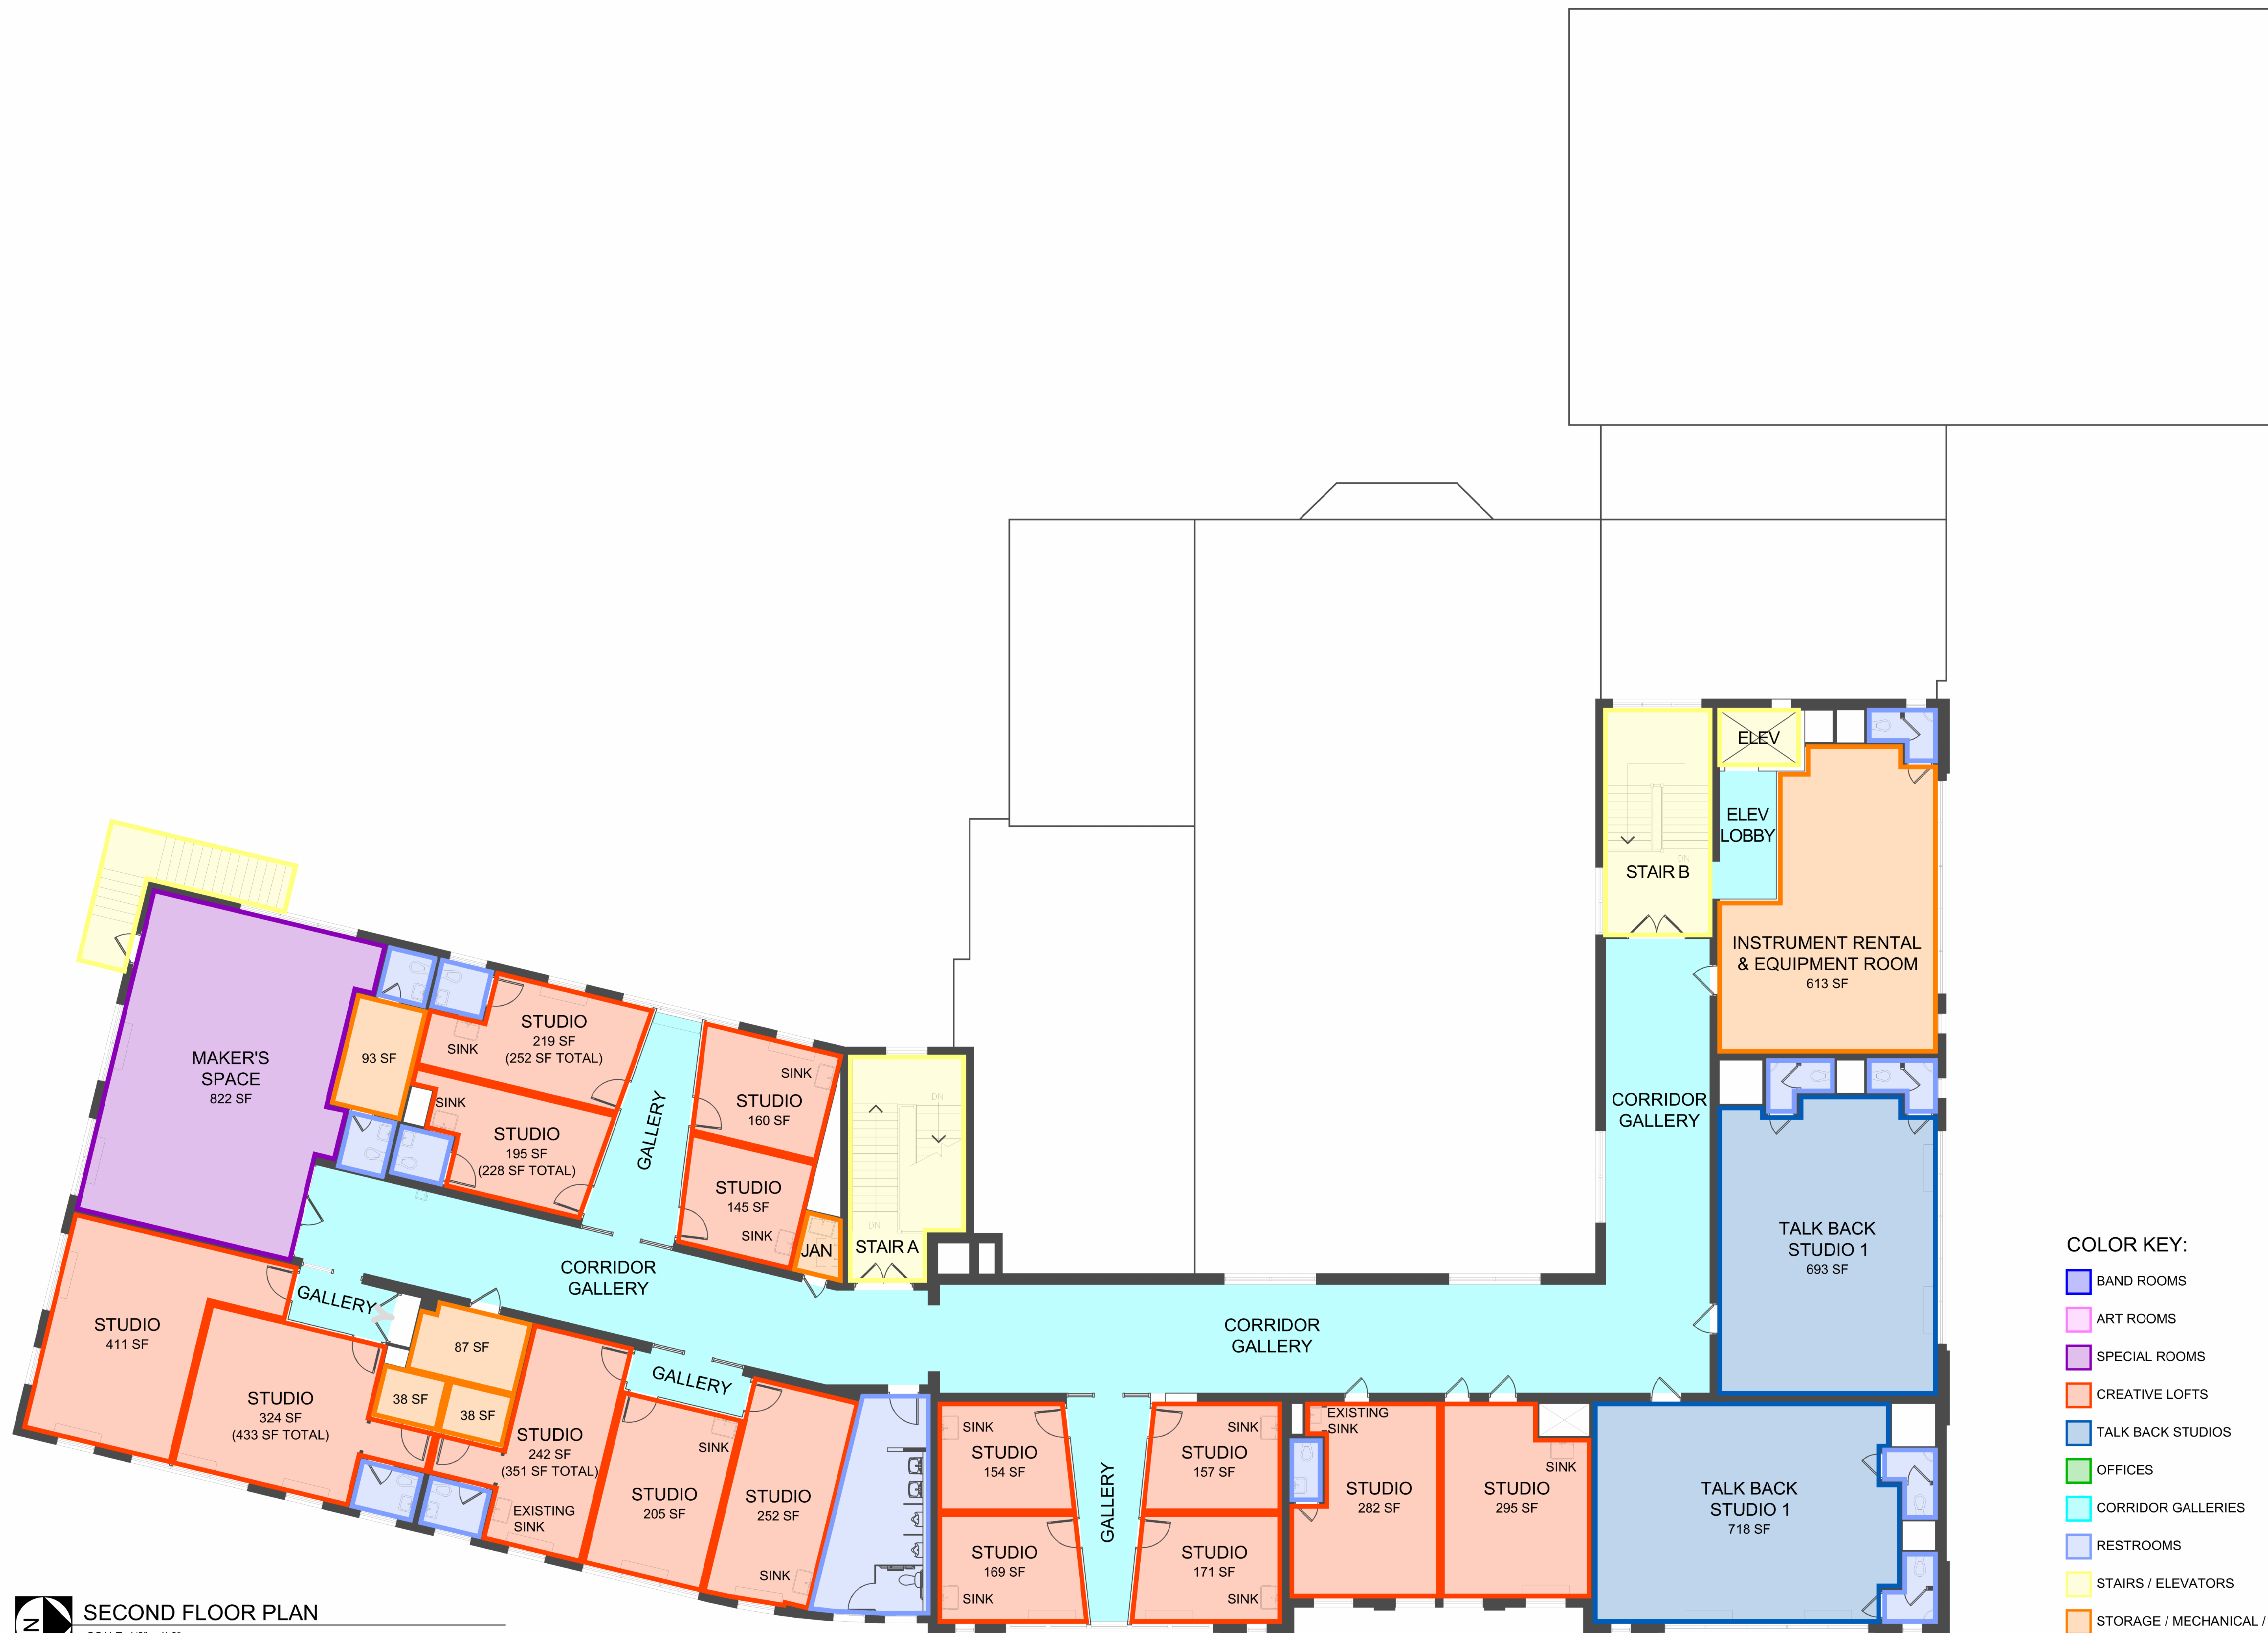

SECOND FLOOR PLAN
SCALE: 1/8" = 1'-0"

- COLOR KEY:**
- BAND ROOMS
 - ART ROOMS
 - SPECIAL ROOMS
 - CREATIVE LOFTS
 - TALK BACK STUDIOS
 - OFFICES
 - CORRIDOR GALLERIES
 - RESTROOMS
 - STAIRS / ELEVATORS
 - STORAGE / MECHANICAL / JANITORIAL

Eastern Iowa Arts Academy
2607 B Avenue NE, Cedar Rapids, IA 52402

